




Abildgårdsvej mm  
Forventede opgravninger

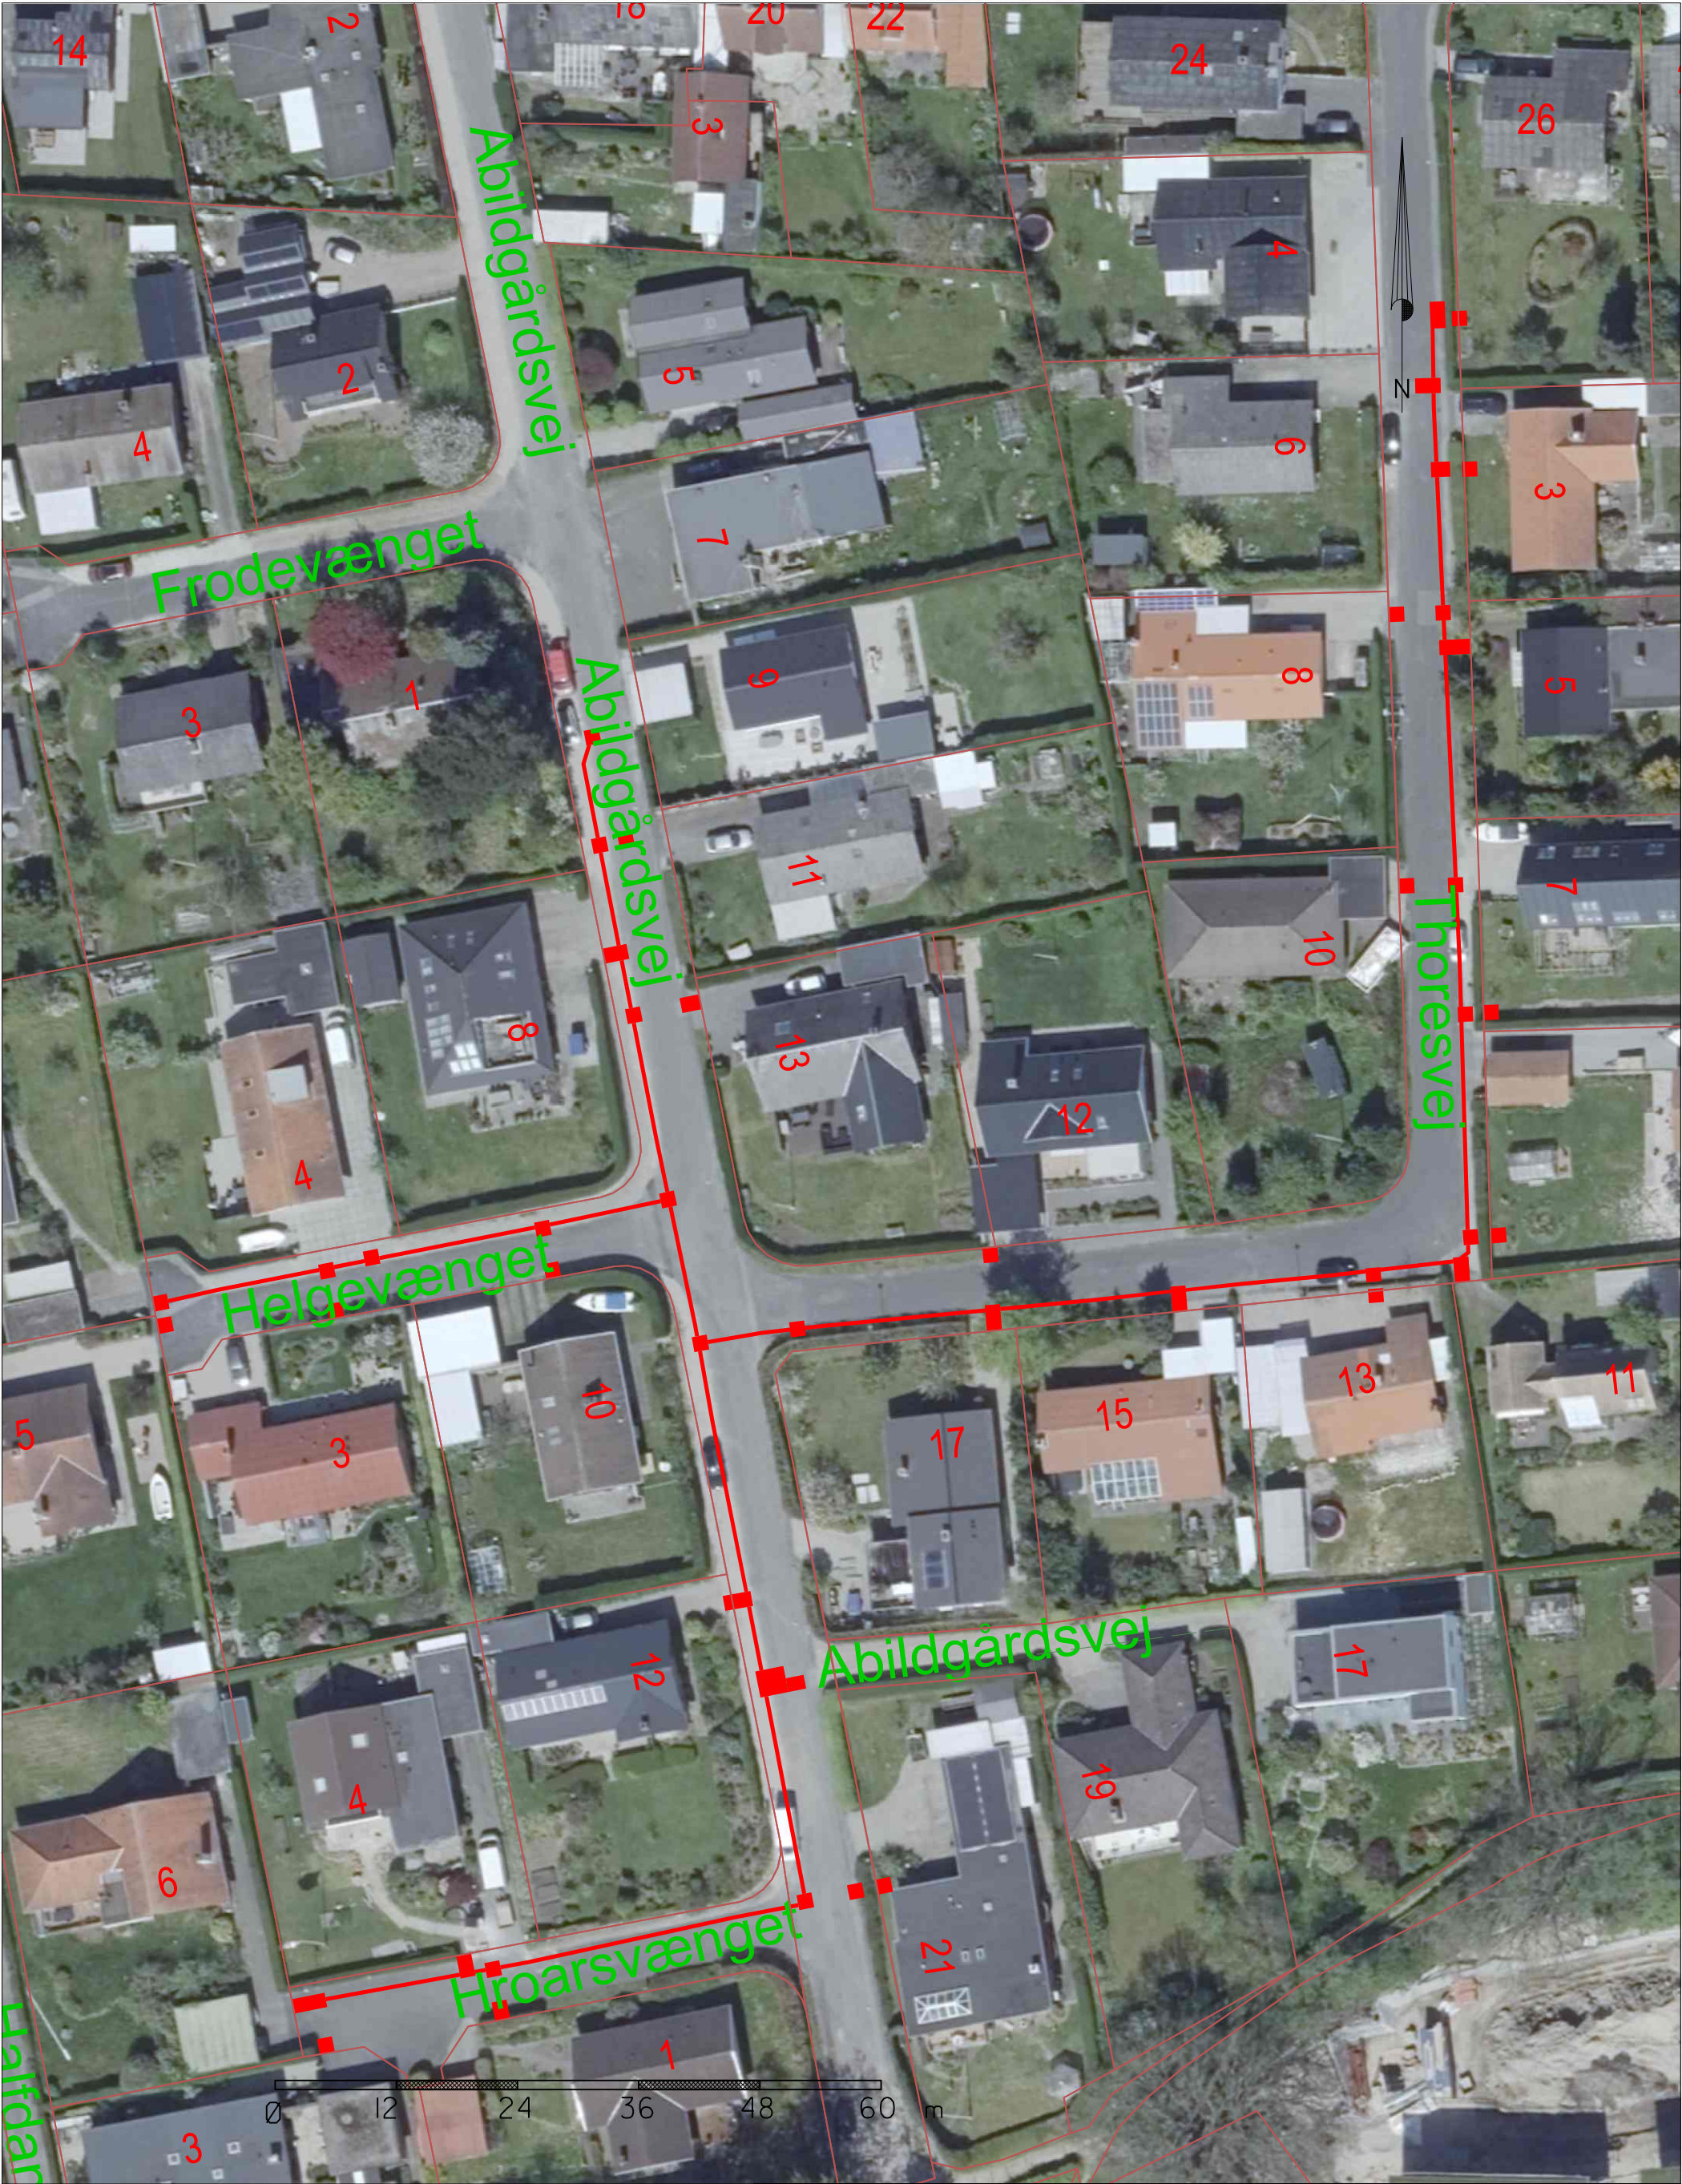

Ryttermarken 21  
5700 Svendborg  
Tlf 63 21 55 15

|       |               |            |       |
|-------|---------------|------------|-------|
| Dato  | 26. feb. 2025 | Målførhold | 1:600 |
| Sign. | mwn           | Afdeling   | vand  |